


TO 2

SALA TRATTAMENTO 1

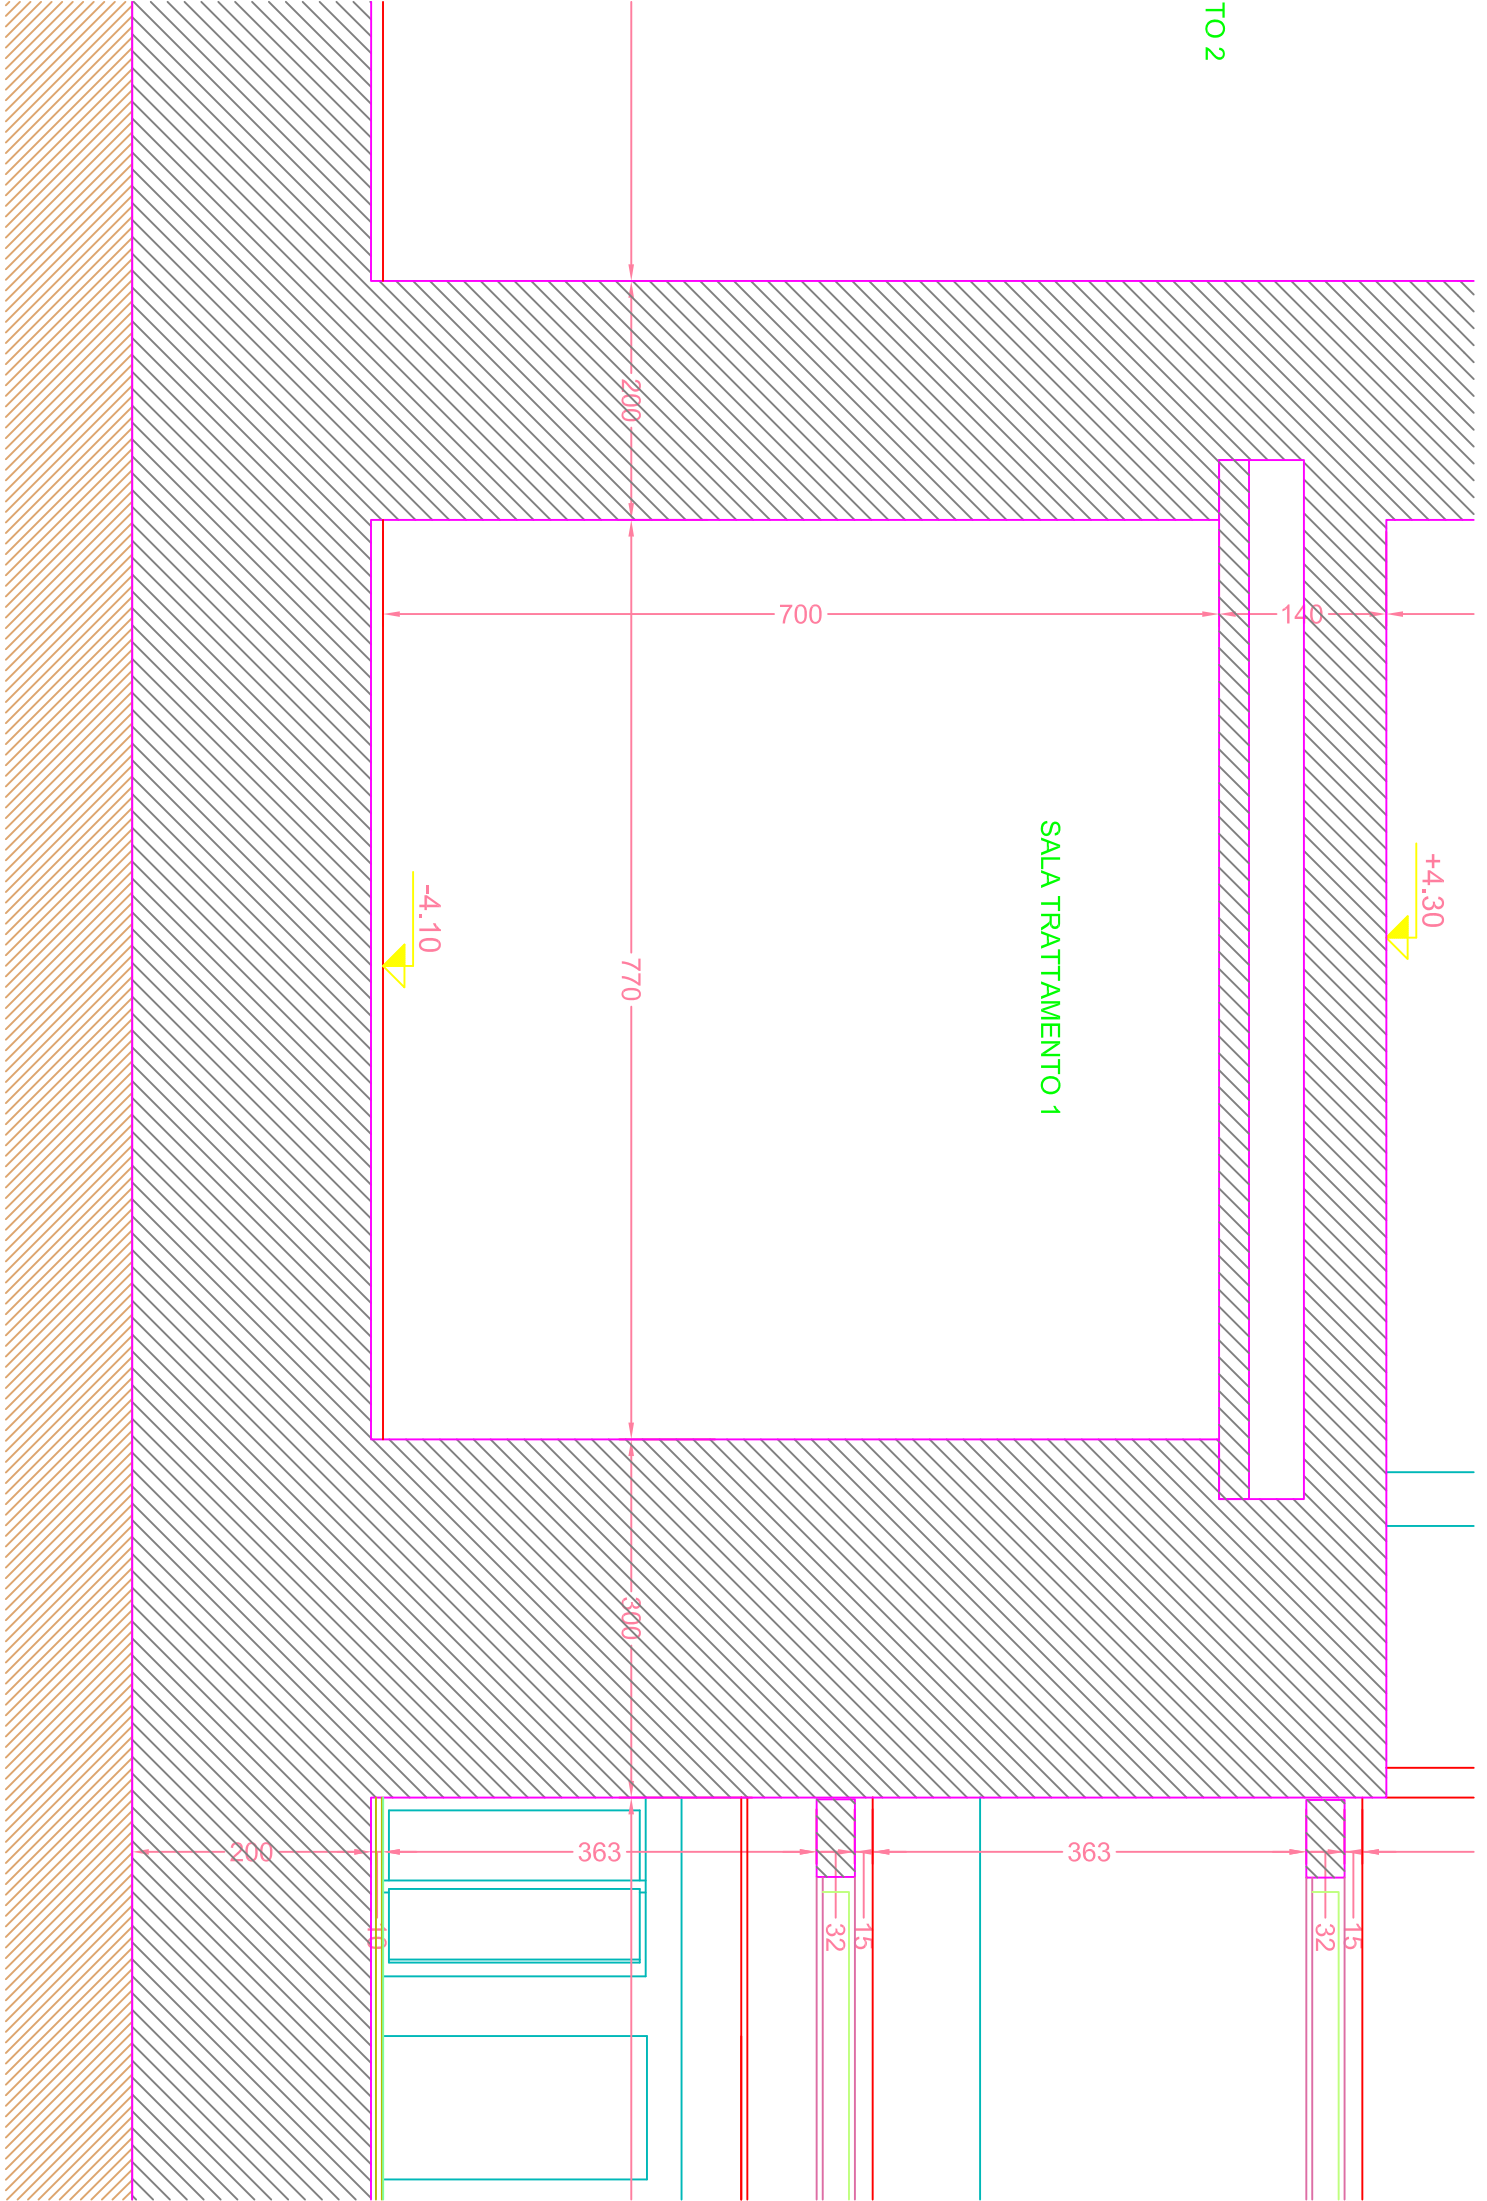

2000

700

140

770

3000

+4.30

-4.10

200

363

363

150

32

15

32

15